
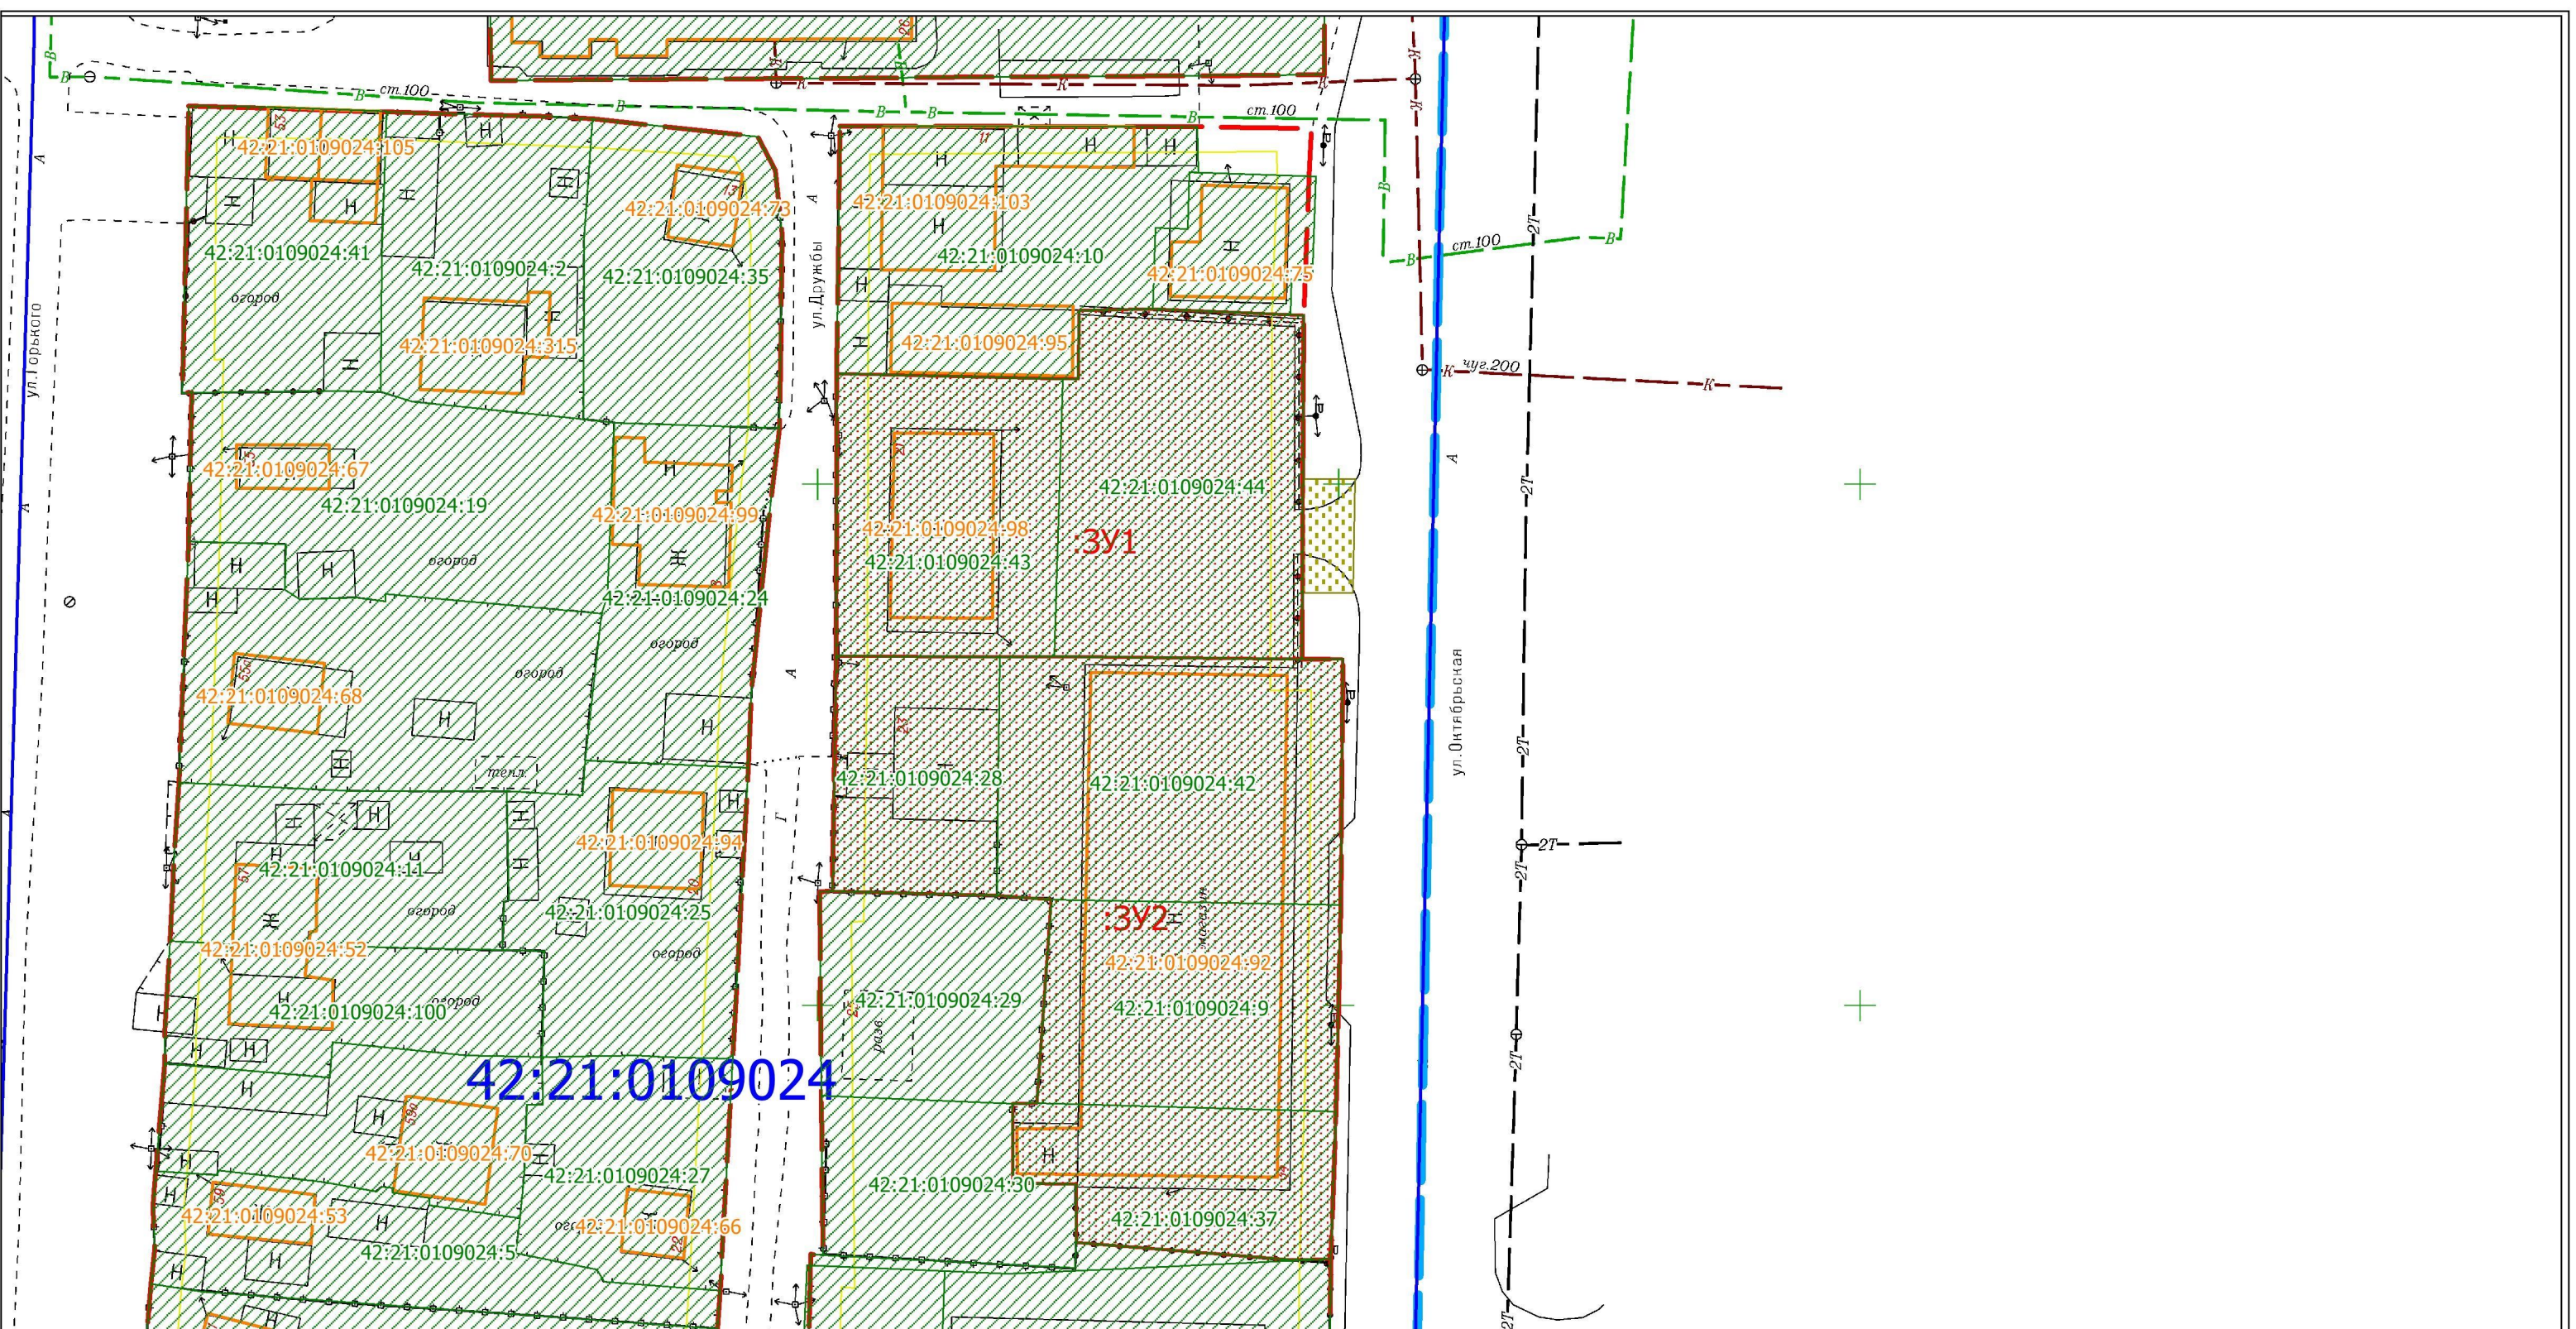


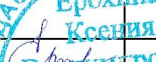

Условные обозначения						ШИФР: 05.26.0109024.00					
42:21:0109024 ЗУ1 42:21:0109024.44 42:21:0109024:98						Кемеровская область - Кузбасс, Беловский городской округ, на территории кадастровых кварталов 42:21:0109016, 42:21:0109017, 42:21:0109018, 42:21:0109019, 42:21:0110015, 42:21:0110014, 42:21:0110013, 42:21:0110021, 42:21:0110016, 42:21:0109020, 42:21:0109021, 42:21:0109022, 42:21:0109023, 42:21:0109024, 42:21:0109025, 42:21:0109026, 42:21:0109027, 42:21:0109028, 42:21:0109029, 42:21:0109030, 42:21:0109031, 42:21:0109032, 42:21:0109033, 42:21:0109034, 42:21:0109035, 42:21:0110023, 42:21:0110024, 42:21:0110025, 42:21:0110033, 42:21:0110032, 42:21:0110031, 42:21:0110030, 42:21:0110029, 42:21:0109043, 42:21:0109042, 42:21:0109041, 42:21:0109040, 42:21:0109047, 42:21:0109046, 42:21:0109045, 42:21:0109044, 42:21:0110040, 42:21:0110039, 42:21:0110038, 42:21:0110042, 42:21:0110041, 42:21:0109051, 42:21:0109050, 42:21:0109050, 42:21:0109049, 42:21:0109048					
Изм.	Кол. уч.	Лист	№ док.	Подпись	Дата	ПРОЕКТ МЕЖЕВАНИЯ ТЕРРИТОРИИ (внесение изменений)			Стадия	Лист	Листов
Генеральный директор		Артёмов А.В.			2026				ПМТ	1	1
Кадастровый инженер		Ерохина К.В.			2026	Чертеж межевания территории Масштаб 1:600			ООО "Кемеровский Областной Кадастровый Центр"		